


PROPOSED STUDIOS AND MINI FLATS

CIRCULAR STUDIOS APARTMENT LTD.

RC7276650

**MINI FLATS No - 5
STUDIO No - 8**

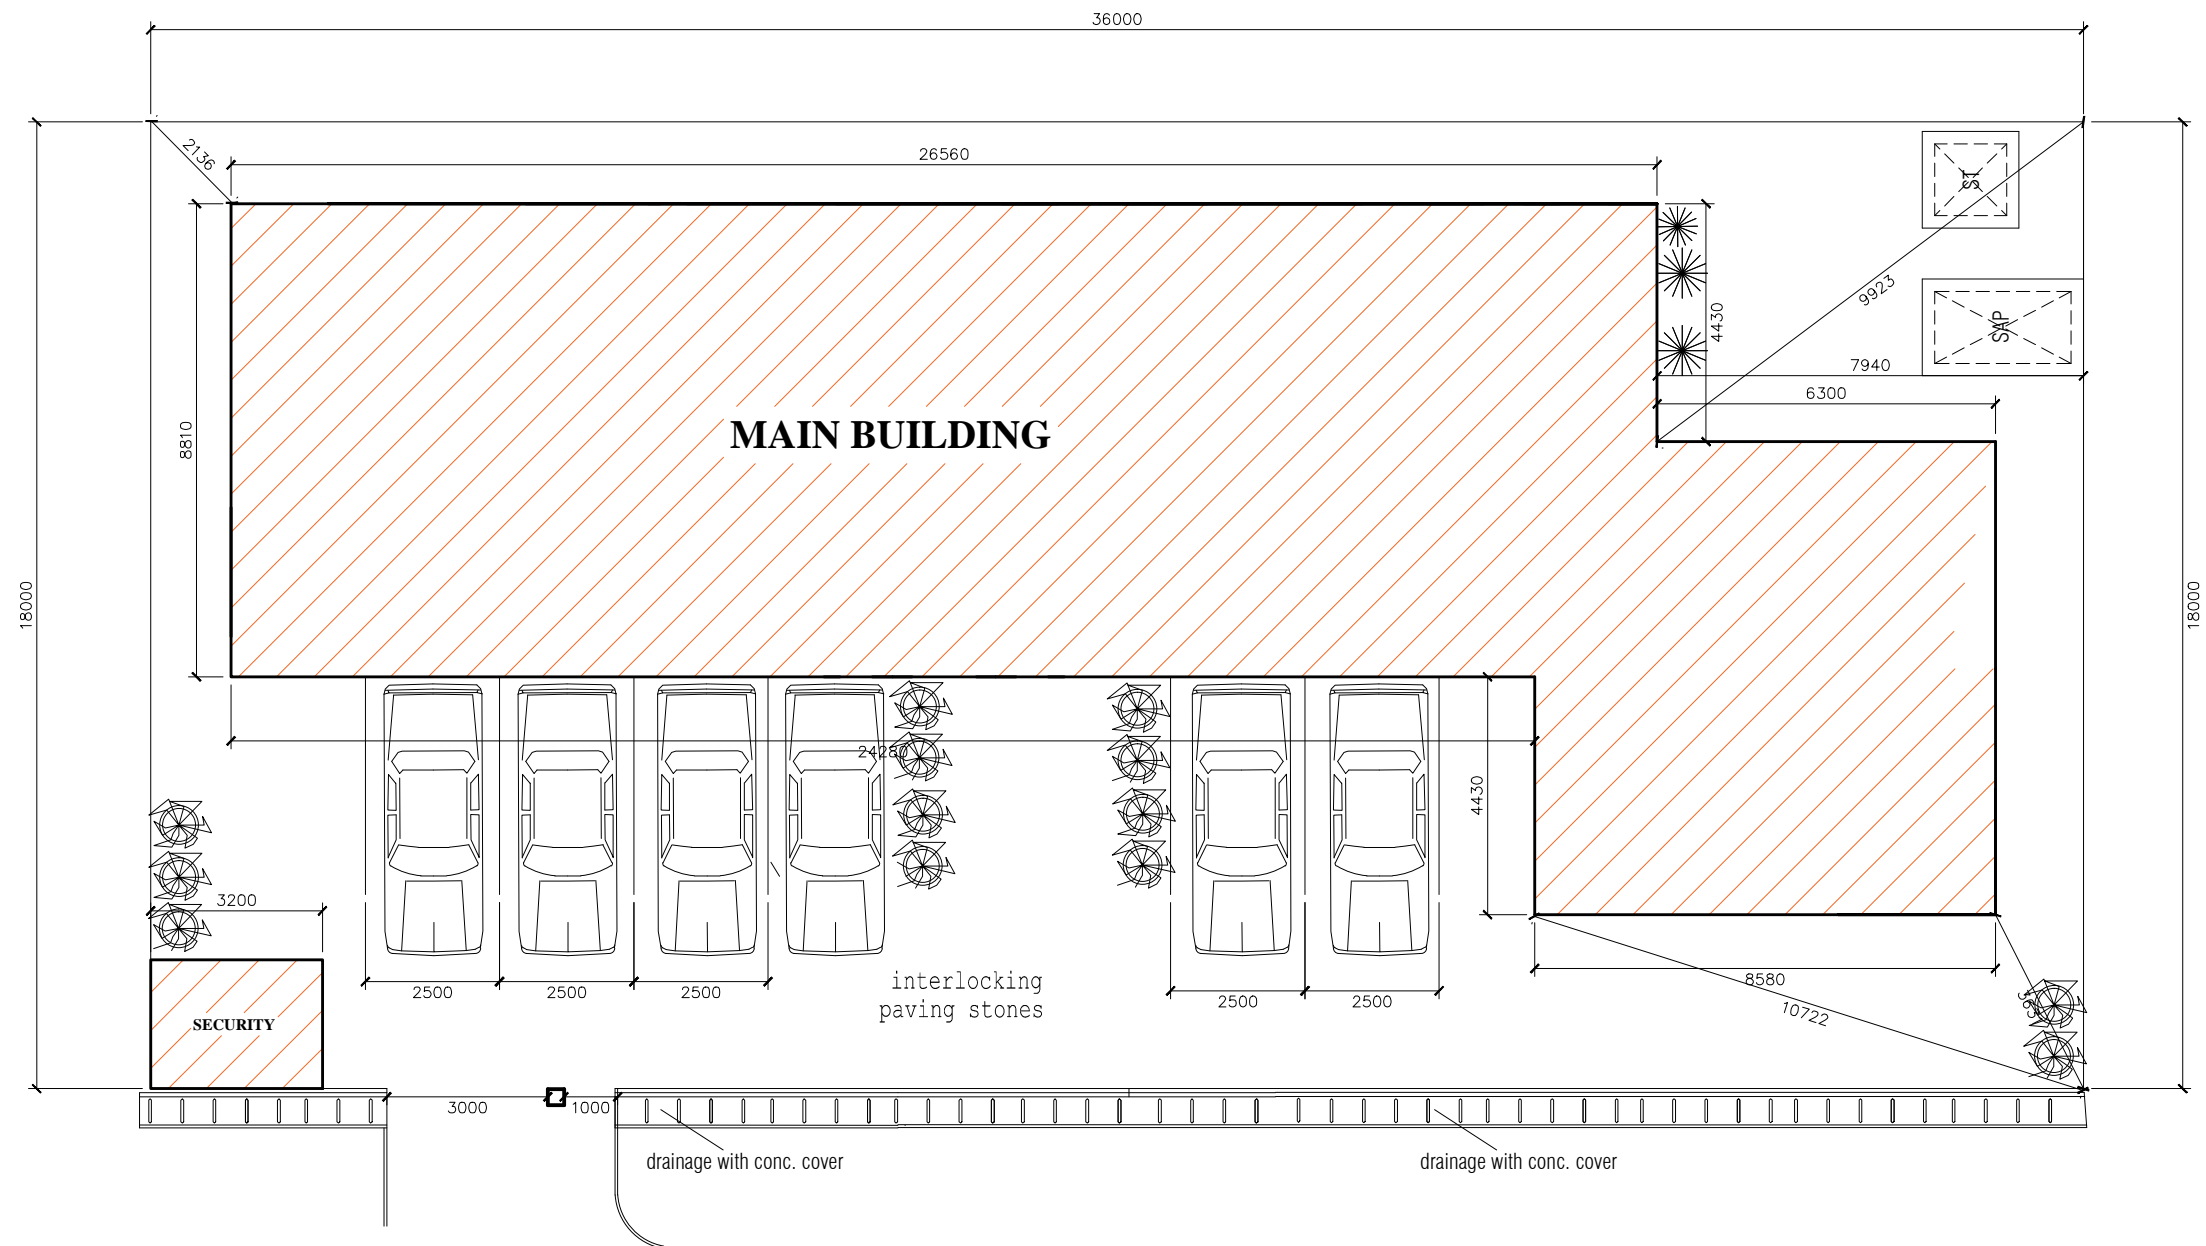

REV.	SHEET NO.
	01

DISENOGO

DRAWING TITLE
SITE PLAN

DRAWN ONI OMOGBOLAHAN DAVID


SCALE 1: 100

DATE

REVISION

PROPOSED STUDIOS AND MINI FLATS ,CIRCULAR STUDIOS APARTMENT LTD.

- NOTES**
1. NO DIMENSIONS TO BE SCALED.
 2. DIMENSIONS TO BE CONFIRMED ON SITE.
 3. DIMENSIONS ARE TAKEN TO CENTRE LINES OF STRUCTURAL SURFACES AND DO NOT INCLUDE FINISHES EXCEPT WHERE OTHERWISE STATED.
 4. THE ARCHITECT IS TO BE NOTIFIED OF ANY DISCREPANCIES BETWEEN THIS DRAWING AND OTHERS INCLUDING THOSE ISSUED BY CONSULTANTS AND NOMINATED SUB-CONTRACTORS BEFORE COMMENCING WORK.

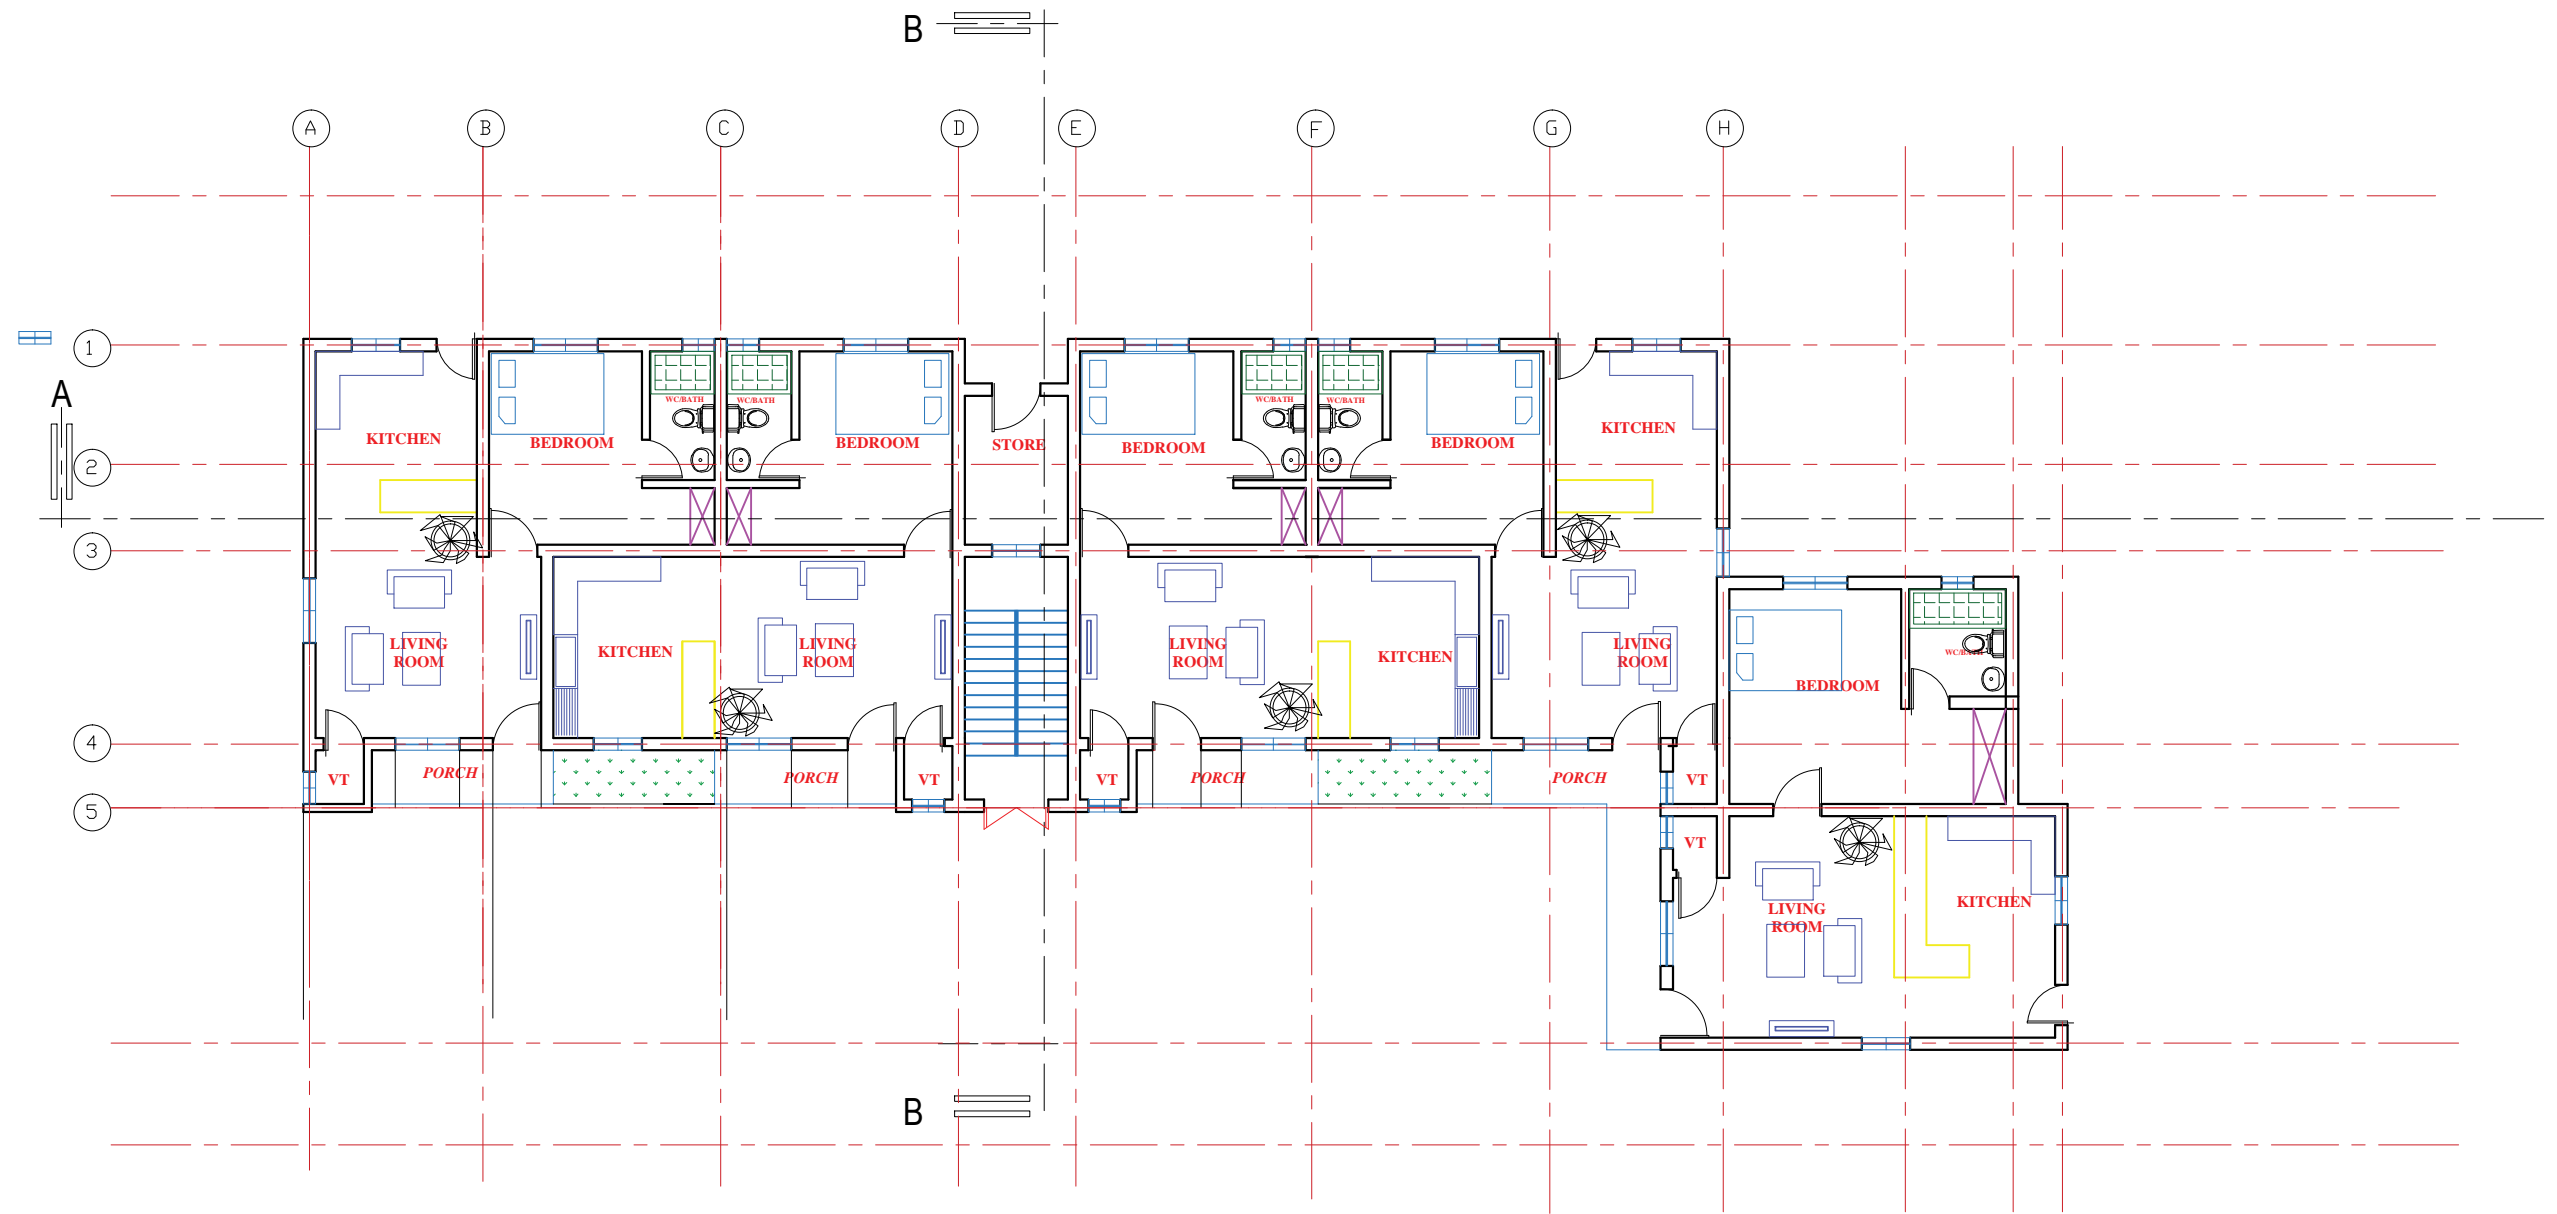

GROUND FLOOR PLAN

REV.	SHEET NO.
	01


DISENOGO

DRAWING TITLE	PRESENTATION GFL
DRAWN	ONI OMOGBOLAHAN DAVID
SCALE	1: 100
DATE	

REVISION

PROPOSED STUDIOS AND MINI FLATS ,CIRCULAR STUDIOS APARTMENT LTD.

- NOTES**
1. NO DIMENSIONS TO BE SCALED.
 2. DIMENSIONS TO BE CONFIRMED ON SITE.
 3. DIMENSIONS ARE TAKEN TO CENTRE LINES OF STRUCTURAL SURFACES AND DO NOT INCLUDE FINISHES EXCEPT WHERE OTHERWISE STATED.
 4. THE ARCHITECT IS TO BE NOTIFIED OF ANY DISCREPANCIES BETWEEN THIS DRAWING AND OTHERS INCLUDING THOSE ISSUED BY CONSULTANTS AND NOMINATED SUB-CONTRACTORS BEFORE COMMENCING WORK.

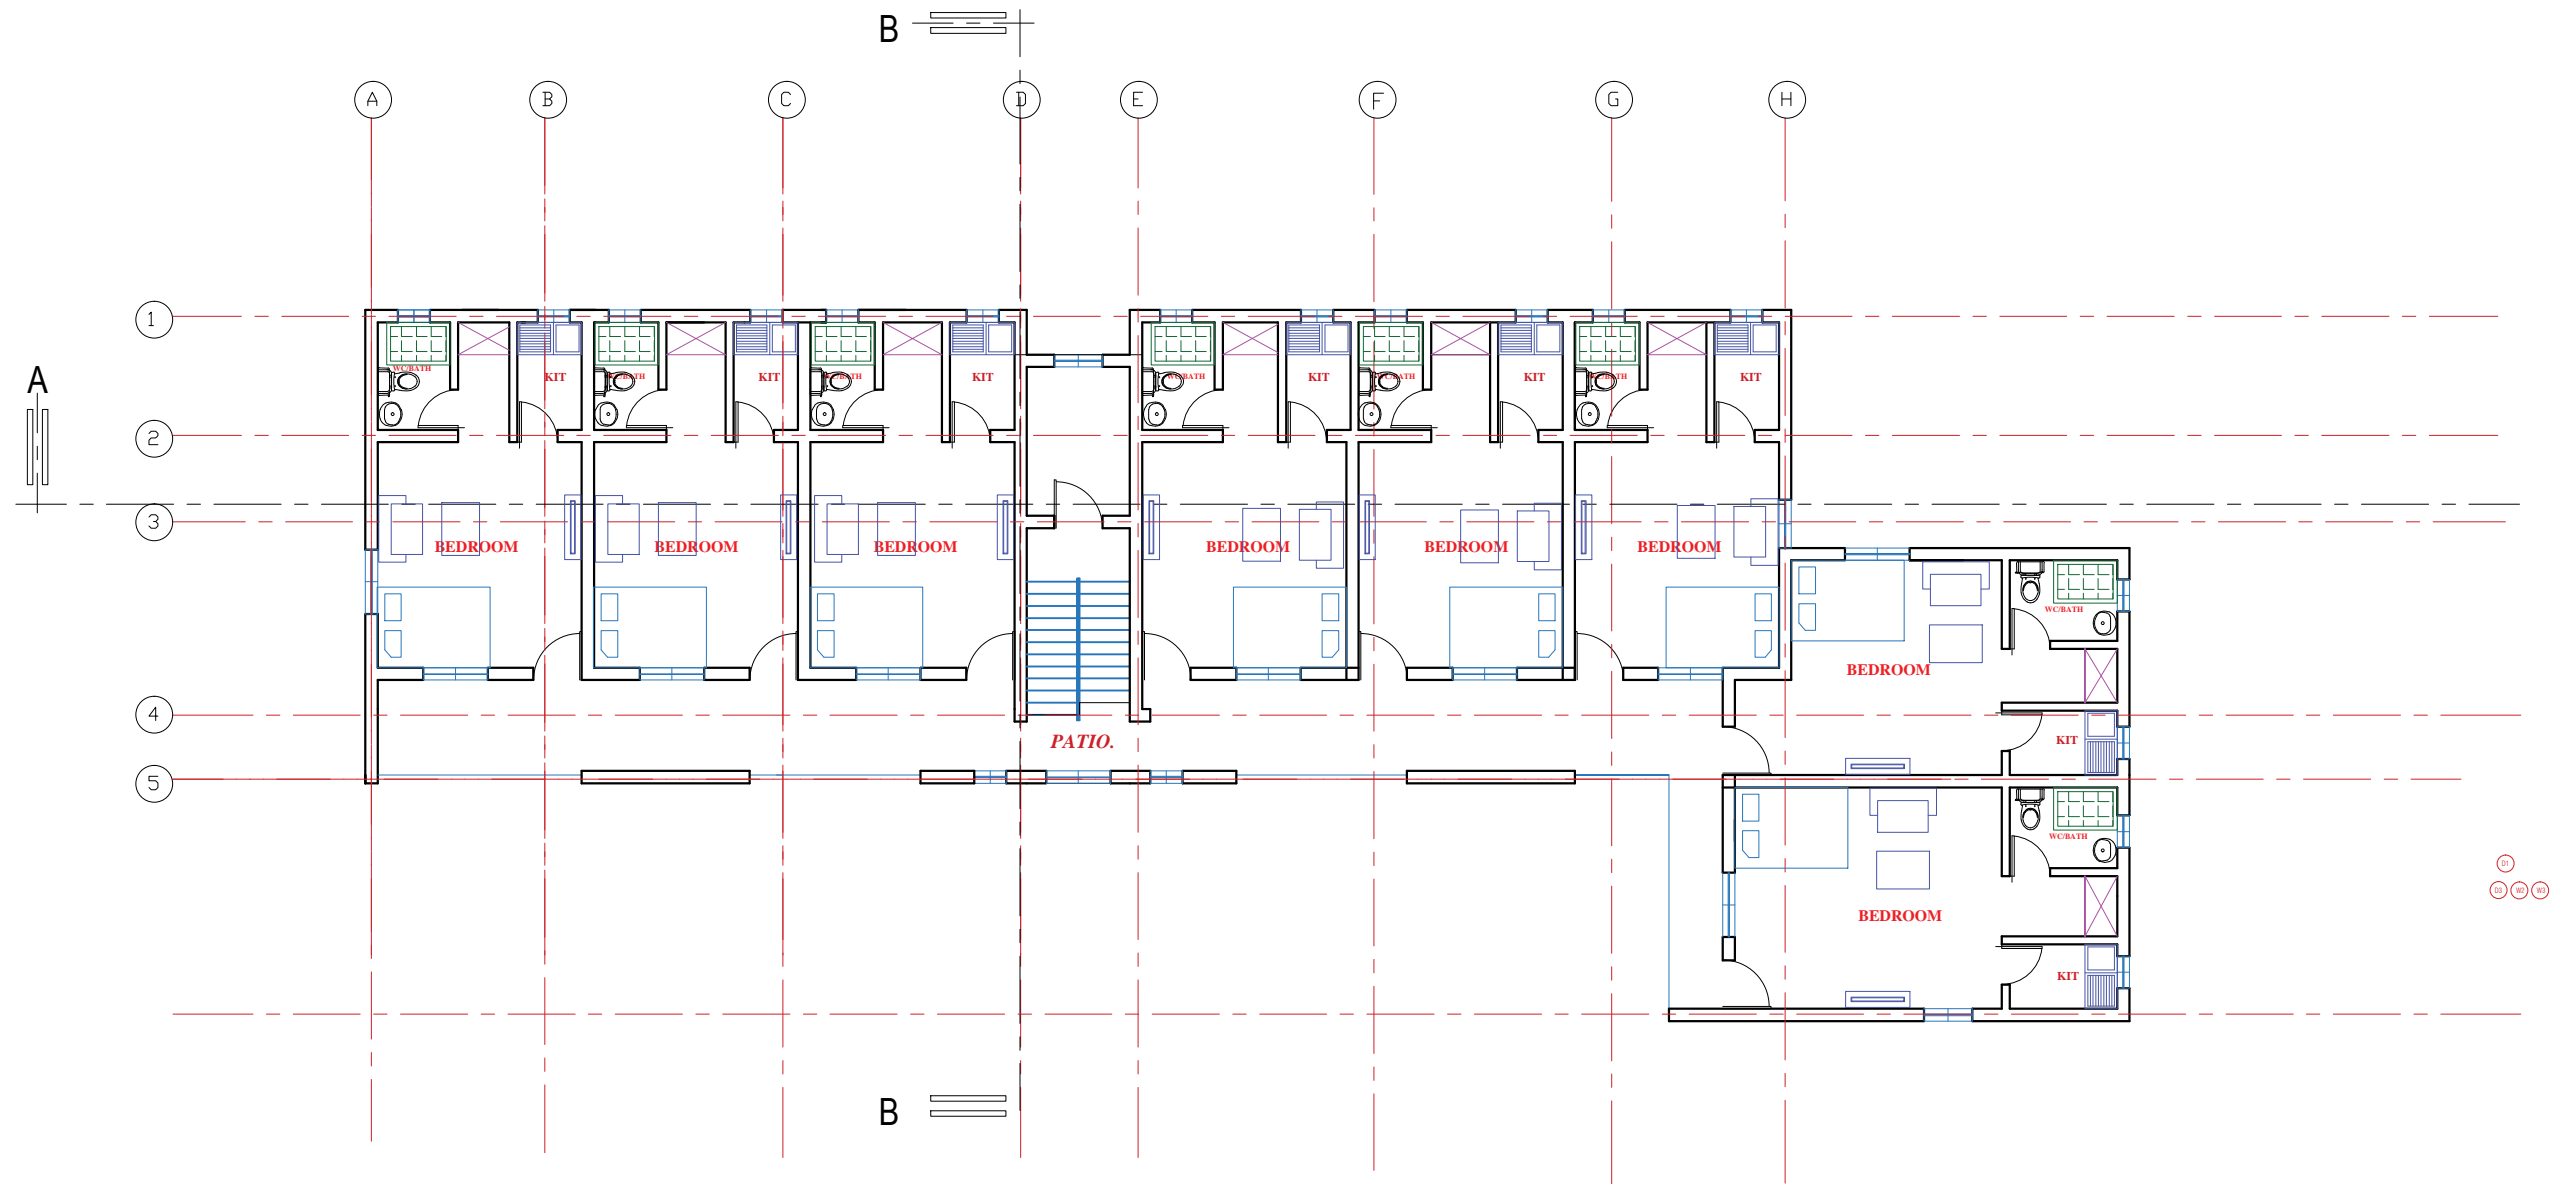

FIRST FLOOR (STUDIO) PLAN

REV.	SHEET NO.
	01




DRAWING TITLE
PRESENTATION FFL
DRAWN ONI OMOGBOLAHAN DAVID
SCALE 1: 100
DATE

REVISION

PROPOSED STUDIOS AND MINI FLATS ,CIRCULAR STUDIOS APARTMENT LTD.

- NOTES**
1. NO DIMENSIONS TO BE SCALED.
 2. DIMENSIONS TO BE CONFIRMED ON SITE.
 3. DIMENSIONS ARE TAKEN TO CENTRE LINES OF STRUCTURAL SURFACES AND DO NOT INCLUDE FINISHES EXCEPT WHERE OTHERWISE STATED.
 4. THE ARCHITECT IS TO BE NOTIFIED OF ANY DISCREPANCIES BETWEEN THIS DRAWING AND OTHERS INCLUDING THOSE ISSUED BY CONSULTANTS AND NOMINATED SUB-CONTRACTORS BEFORE COMMENCING WORK.

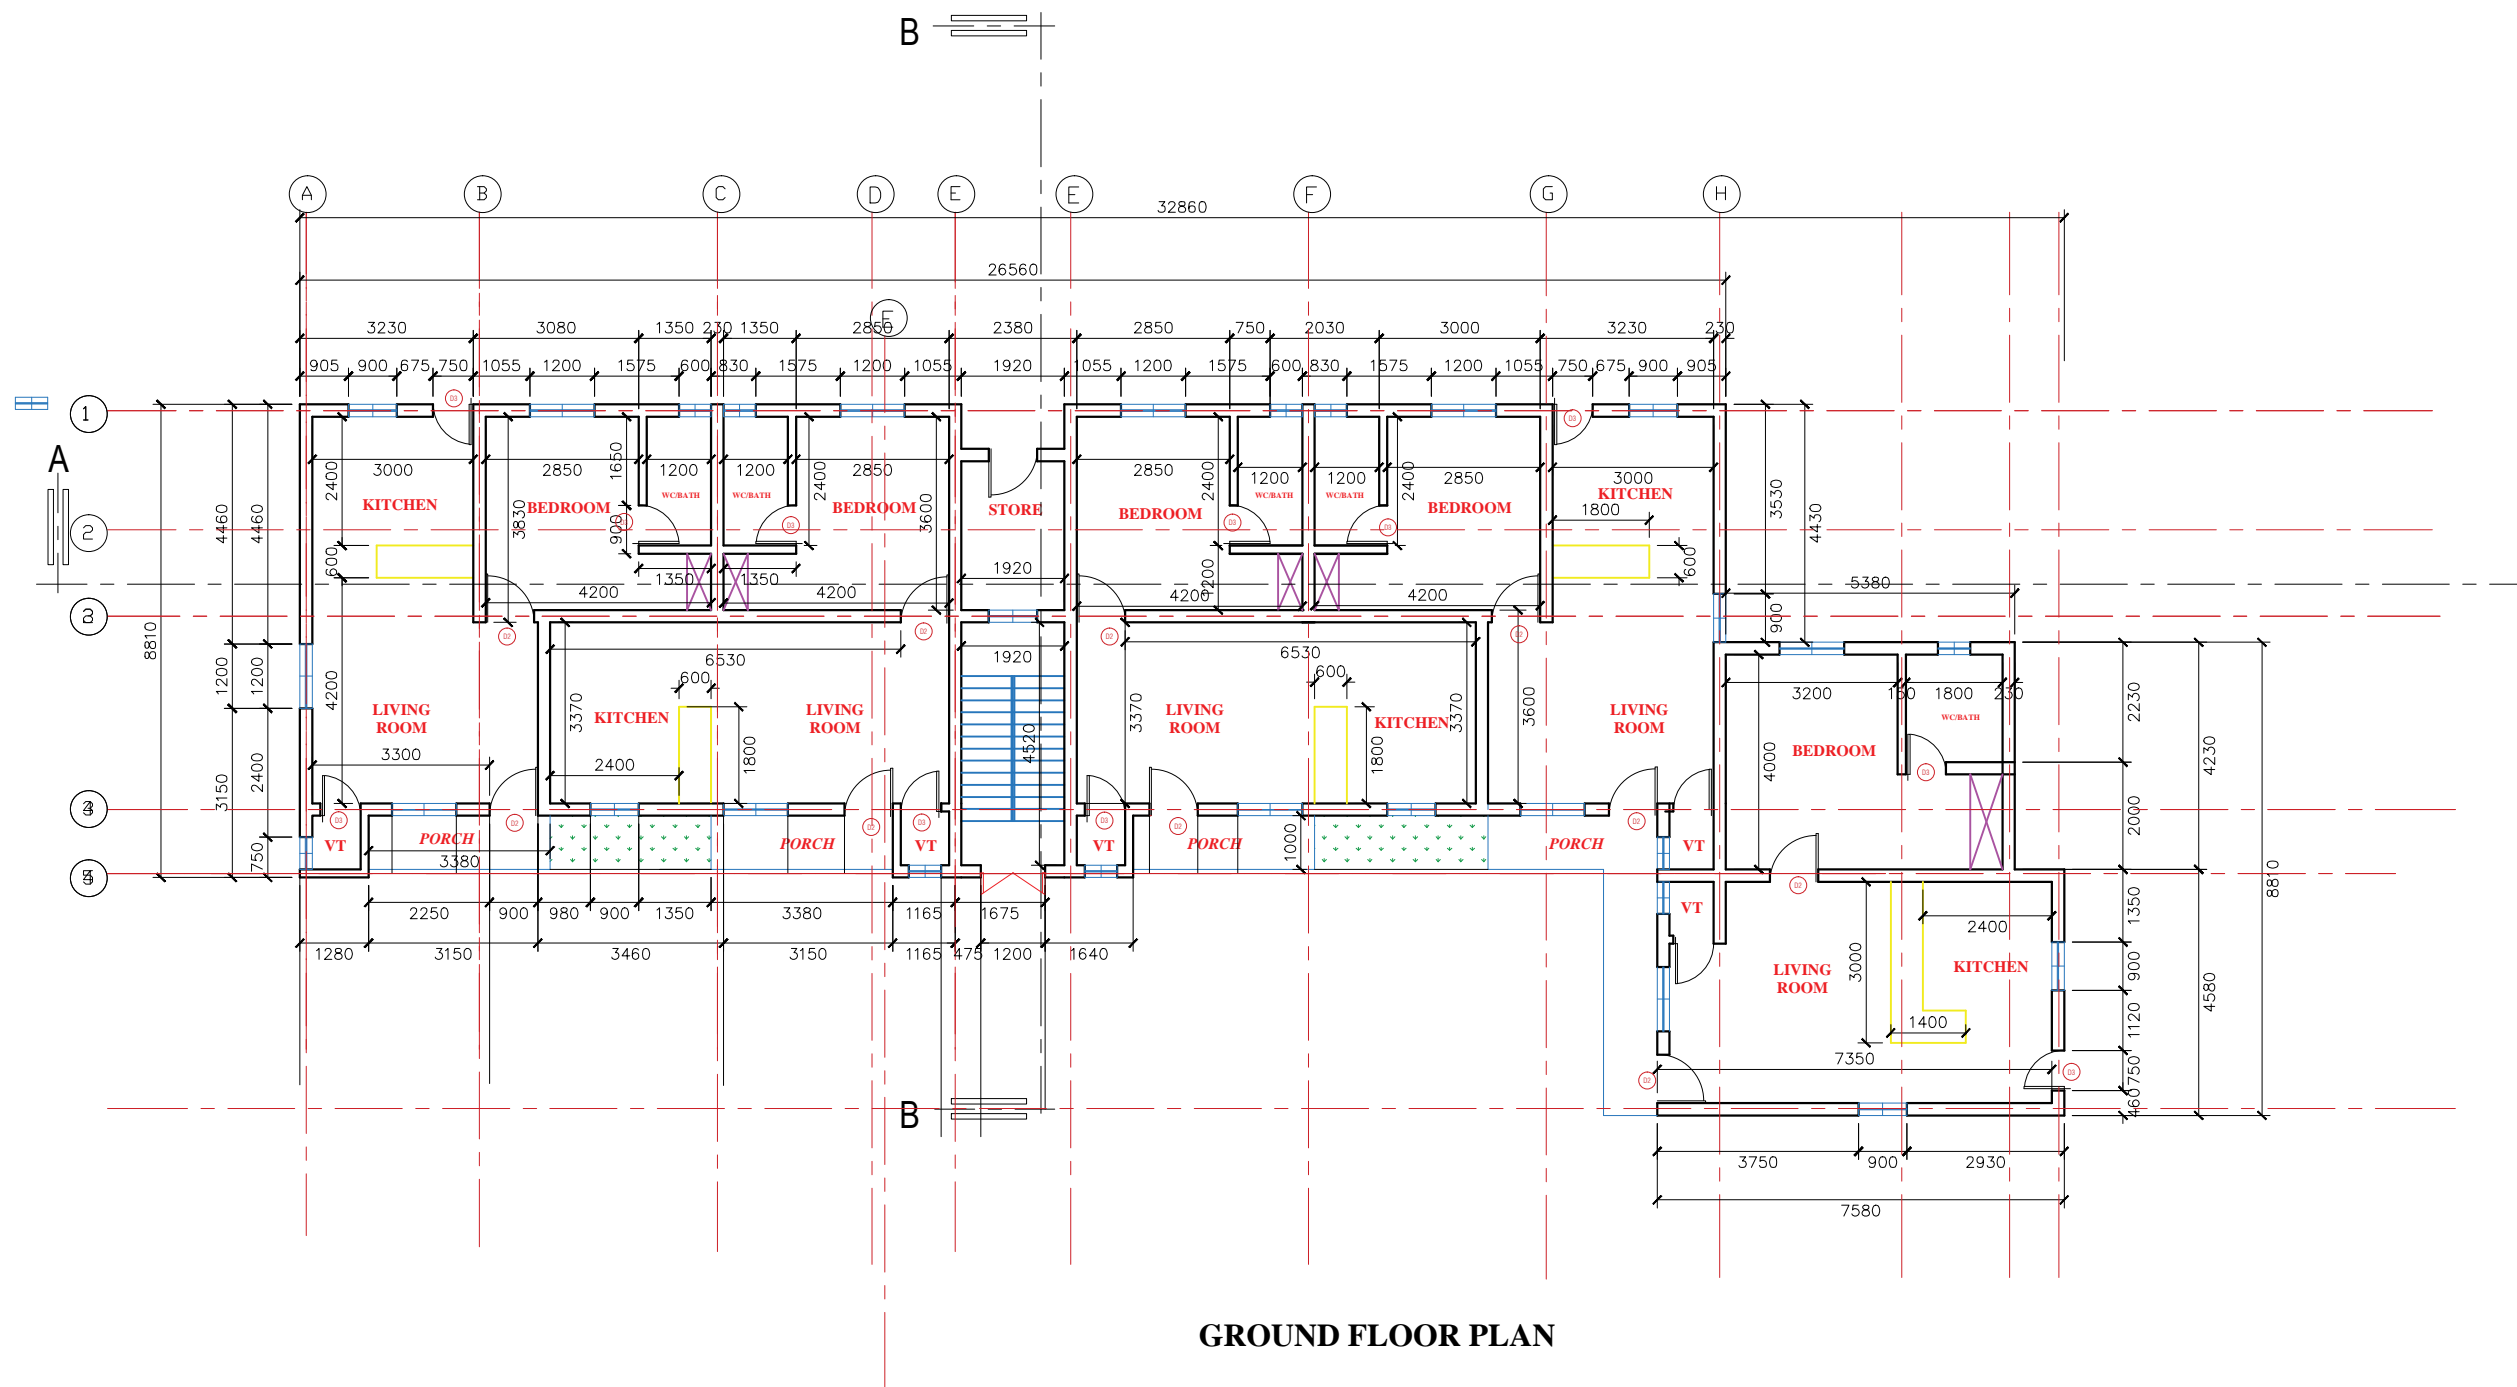

GROUND FLOOR PLAN


REV.	SHEET NO.
	01
DISENOGO	

DRAWING TITLE	GROUND FLOOR PLAN
DRAWN	ONI OMOGBOLAHAN DAVID
SCALE	1: 100
DATE	

REVISION	
----------	--

PROPOSED STUDIOS AND MINI FLATS ,CIRCULAR STUDIOS APARTMENT LTD.

- NOTES**
1. NO DIMENSIONS TO BE SCALED.
 2. DIMENSIONS TO BE CONFIRMED ON SITE.
 3. DIMENSIONS ARE TAKEN TO CENTRE LINES OF STRUCTURAL SURFACES AND DO NOT INCLUDE FINISHES EXCEPT WHERE OTHERWISE STATED.
 4. THE ARCHITECT IS TO BE NOTIFIED OF ANY DISCREPANCIES BETWEEN THIS DRAWING AND OTHERS INCLUDING THOSE ISSUED BY CONSULTANTS AND NOMINATED SUB-CONTRACTORS BEFORE COMMENCING WORK.

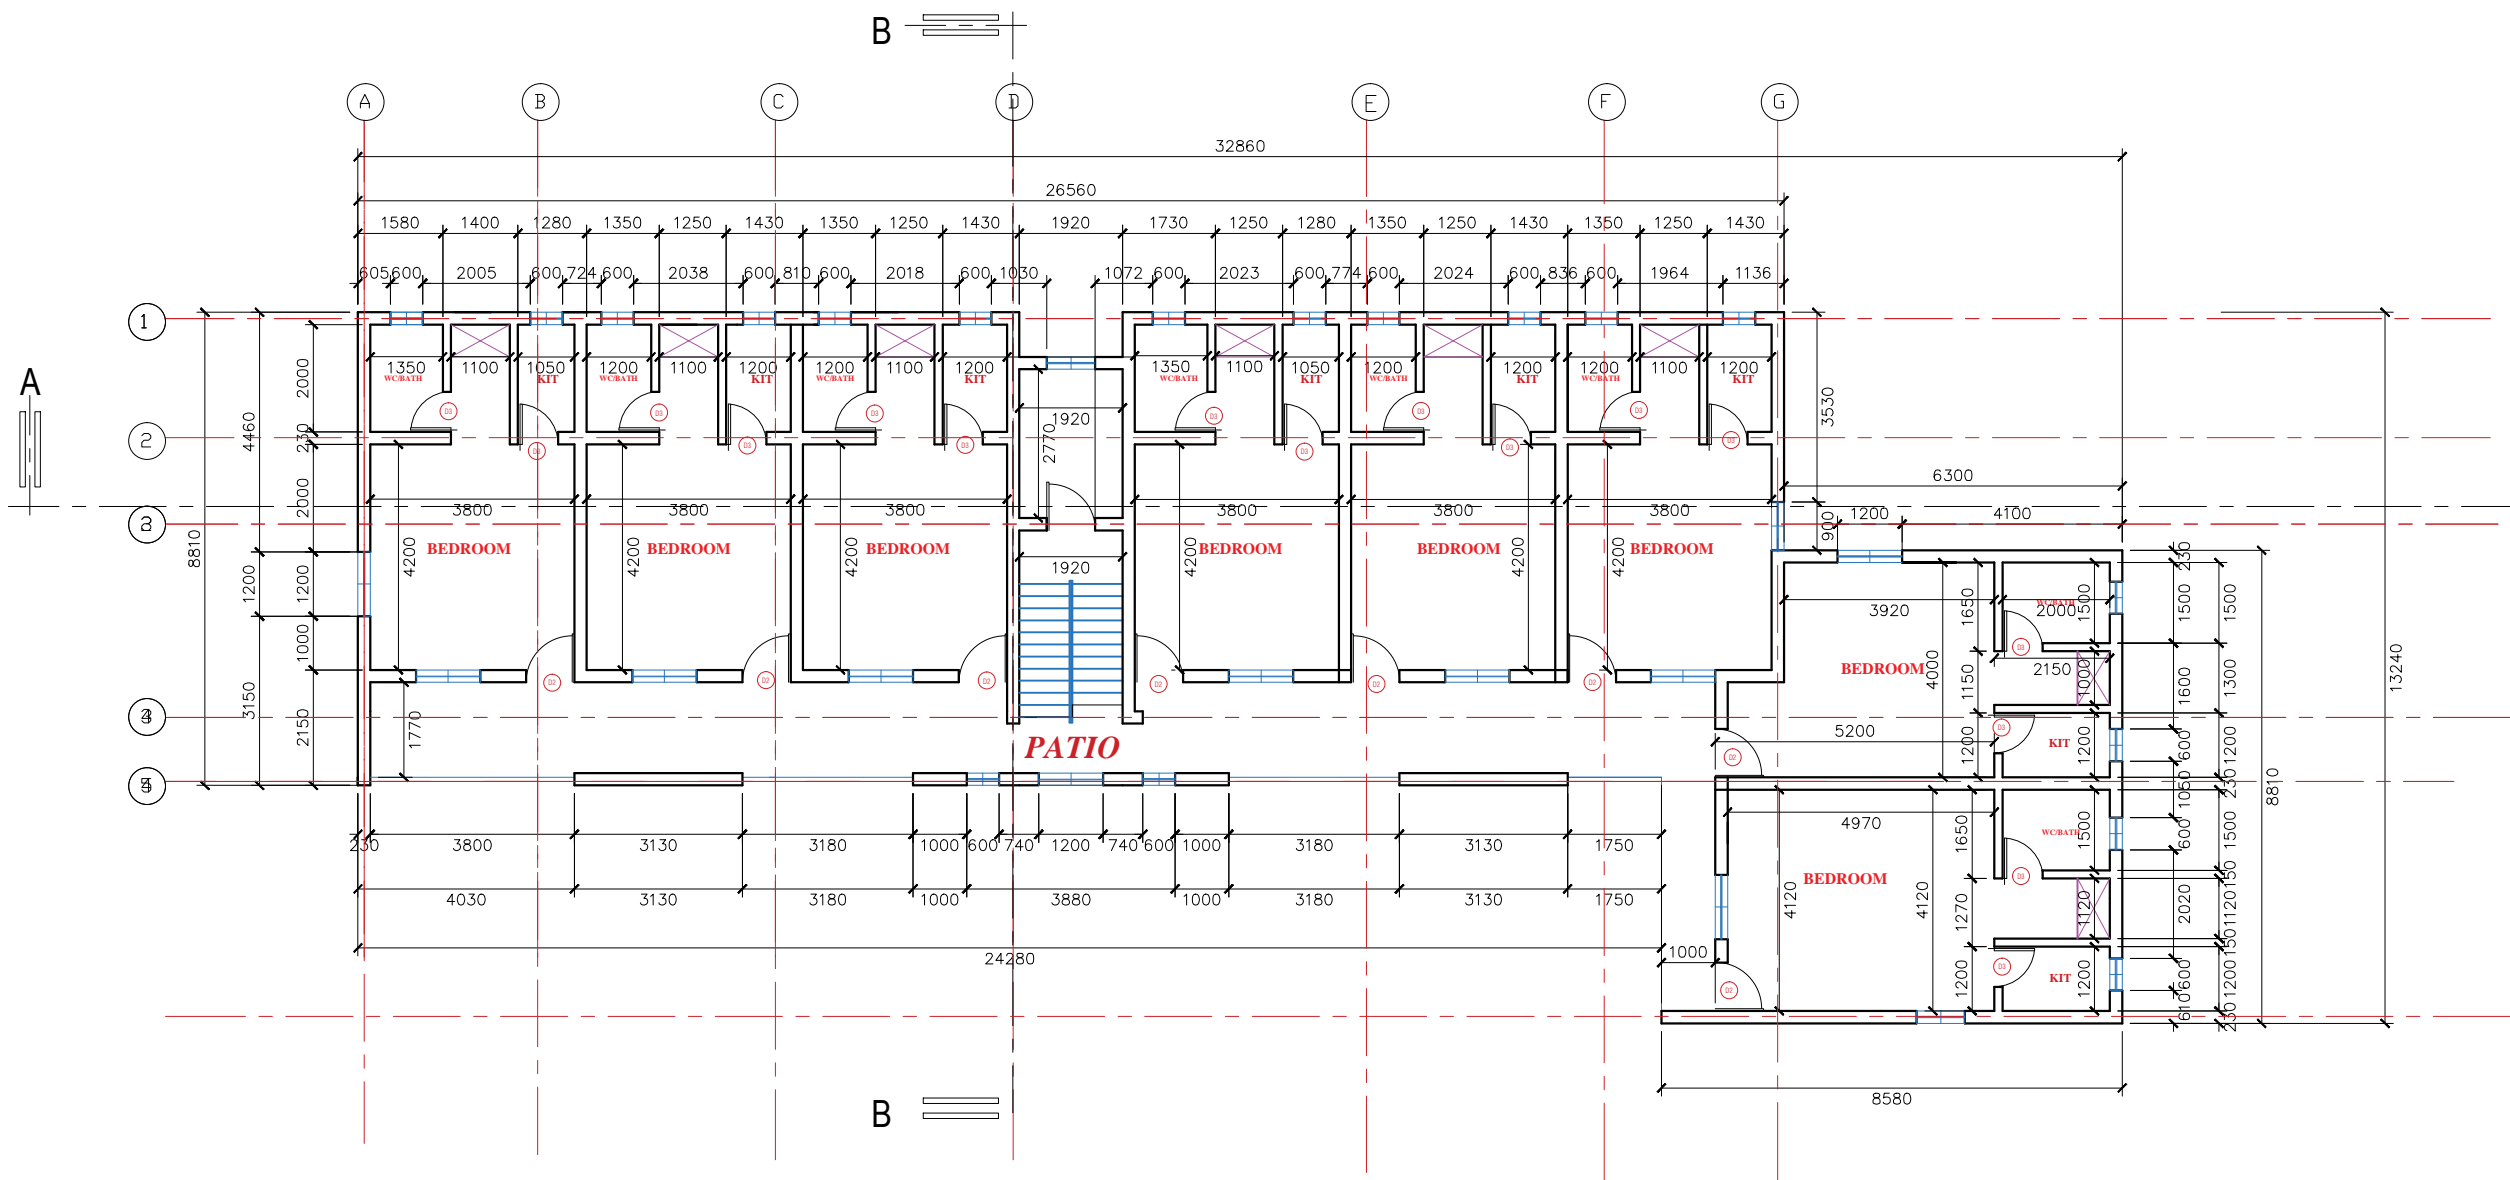

FIRST FLOOR (STUDIO) PLAN


PROPOSED STUDIOS AND MINI FLATS ,CIRCULAR STUDIOS APARTMENT LTD.

REV.	SHEET NO.
	02
DISENOGO	

DRAWING TITLE
FIRST FLOOR PLAN
DRAWN ONI OMOGBOLAHAN DAVID
SCALE 1: 100
DATE

REVISION

- NOTES**
1. NO DIMENSIONS TO BE SCALED.
 2. DIMENSIONS TO BE CONFIRMED ON SITE.
 3. DIMENSIONS ARE TAKEN TO CENTRE LINES OF STRUCTURAL SURFACES AND DO NOT INCLUDE FINISHES EXCEPT WHERE OTHERWISE STATED.
 4. THE ARCHITECT IS TO BE NOTIFIED OF ANY DISCREPANCIES BETWEEN THIS DRAWING AND OTHERS INCLUDING THOSE ISSUED BY CONSULTANTS AND NOMINATED SUB-CONTRACTORS BEFORE COMMENCING WORK.

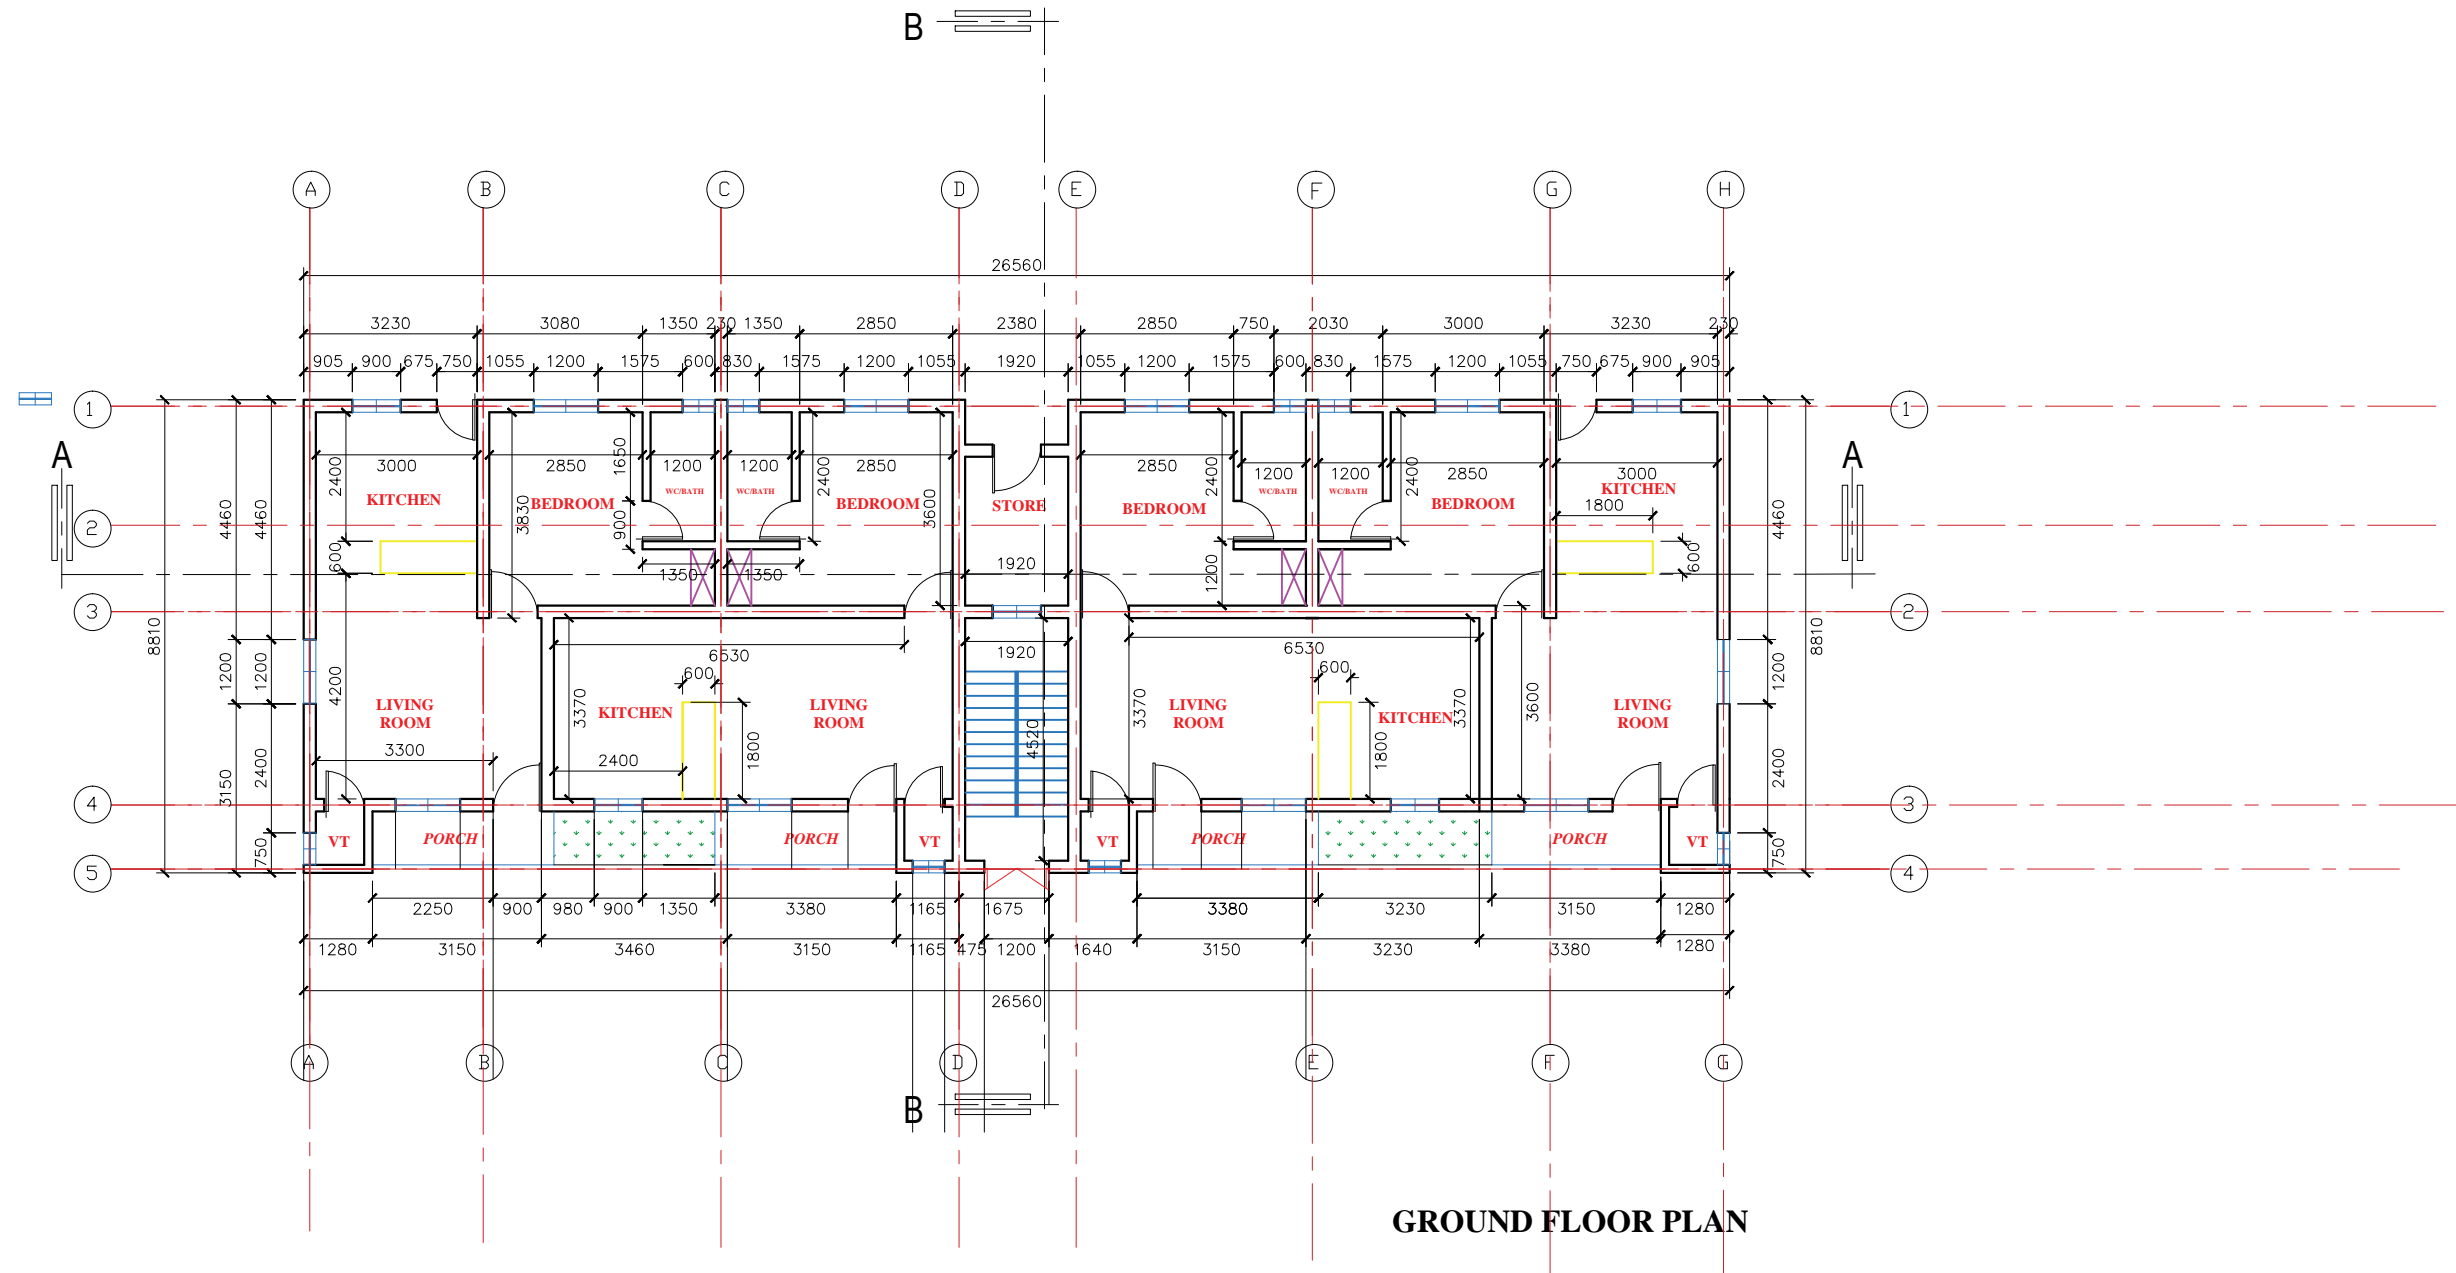

GROUND FLOOR PLAN

PROPOSED STUDIOS AND MINI FLATS ,CIRCULAR STUDIOS APARTMENT LTD.


REV.	SHEET NO.
	03



DRAWING TITLE	ALTERNATIVE GFL
DRAWN	ONI OMOGBOLAHAN DAVID
SCALE	1: 100
DATE	

REVISION	
----------	--

- NOTES**
1. NO DIMENSIONS TO BE SCALED.
 2. DIMENSIONS TO BE CONFIRMED ON SITE.
 3. DIMENSIONS ARE TAKEN TO CENTRE LINES OF STRUCTURAL SURFACES AND DO NOT INCLUDE FINISHES EXCEPT WHERE OTHERWISE STATED.
 4. THE ARCHITECT IS TO BE NOTIFIED OF ANY DISCREPANCIES BETWEEN THIS DRAWING AND OTHERS INCLUDING THOSE ISSUED BY CONSULTANTS AND NOMINATED SUB-CONTRACTORS BEFORE COMMENCING WORK.

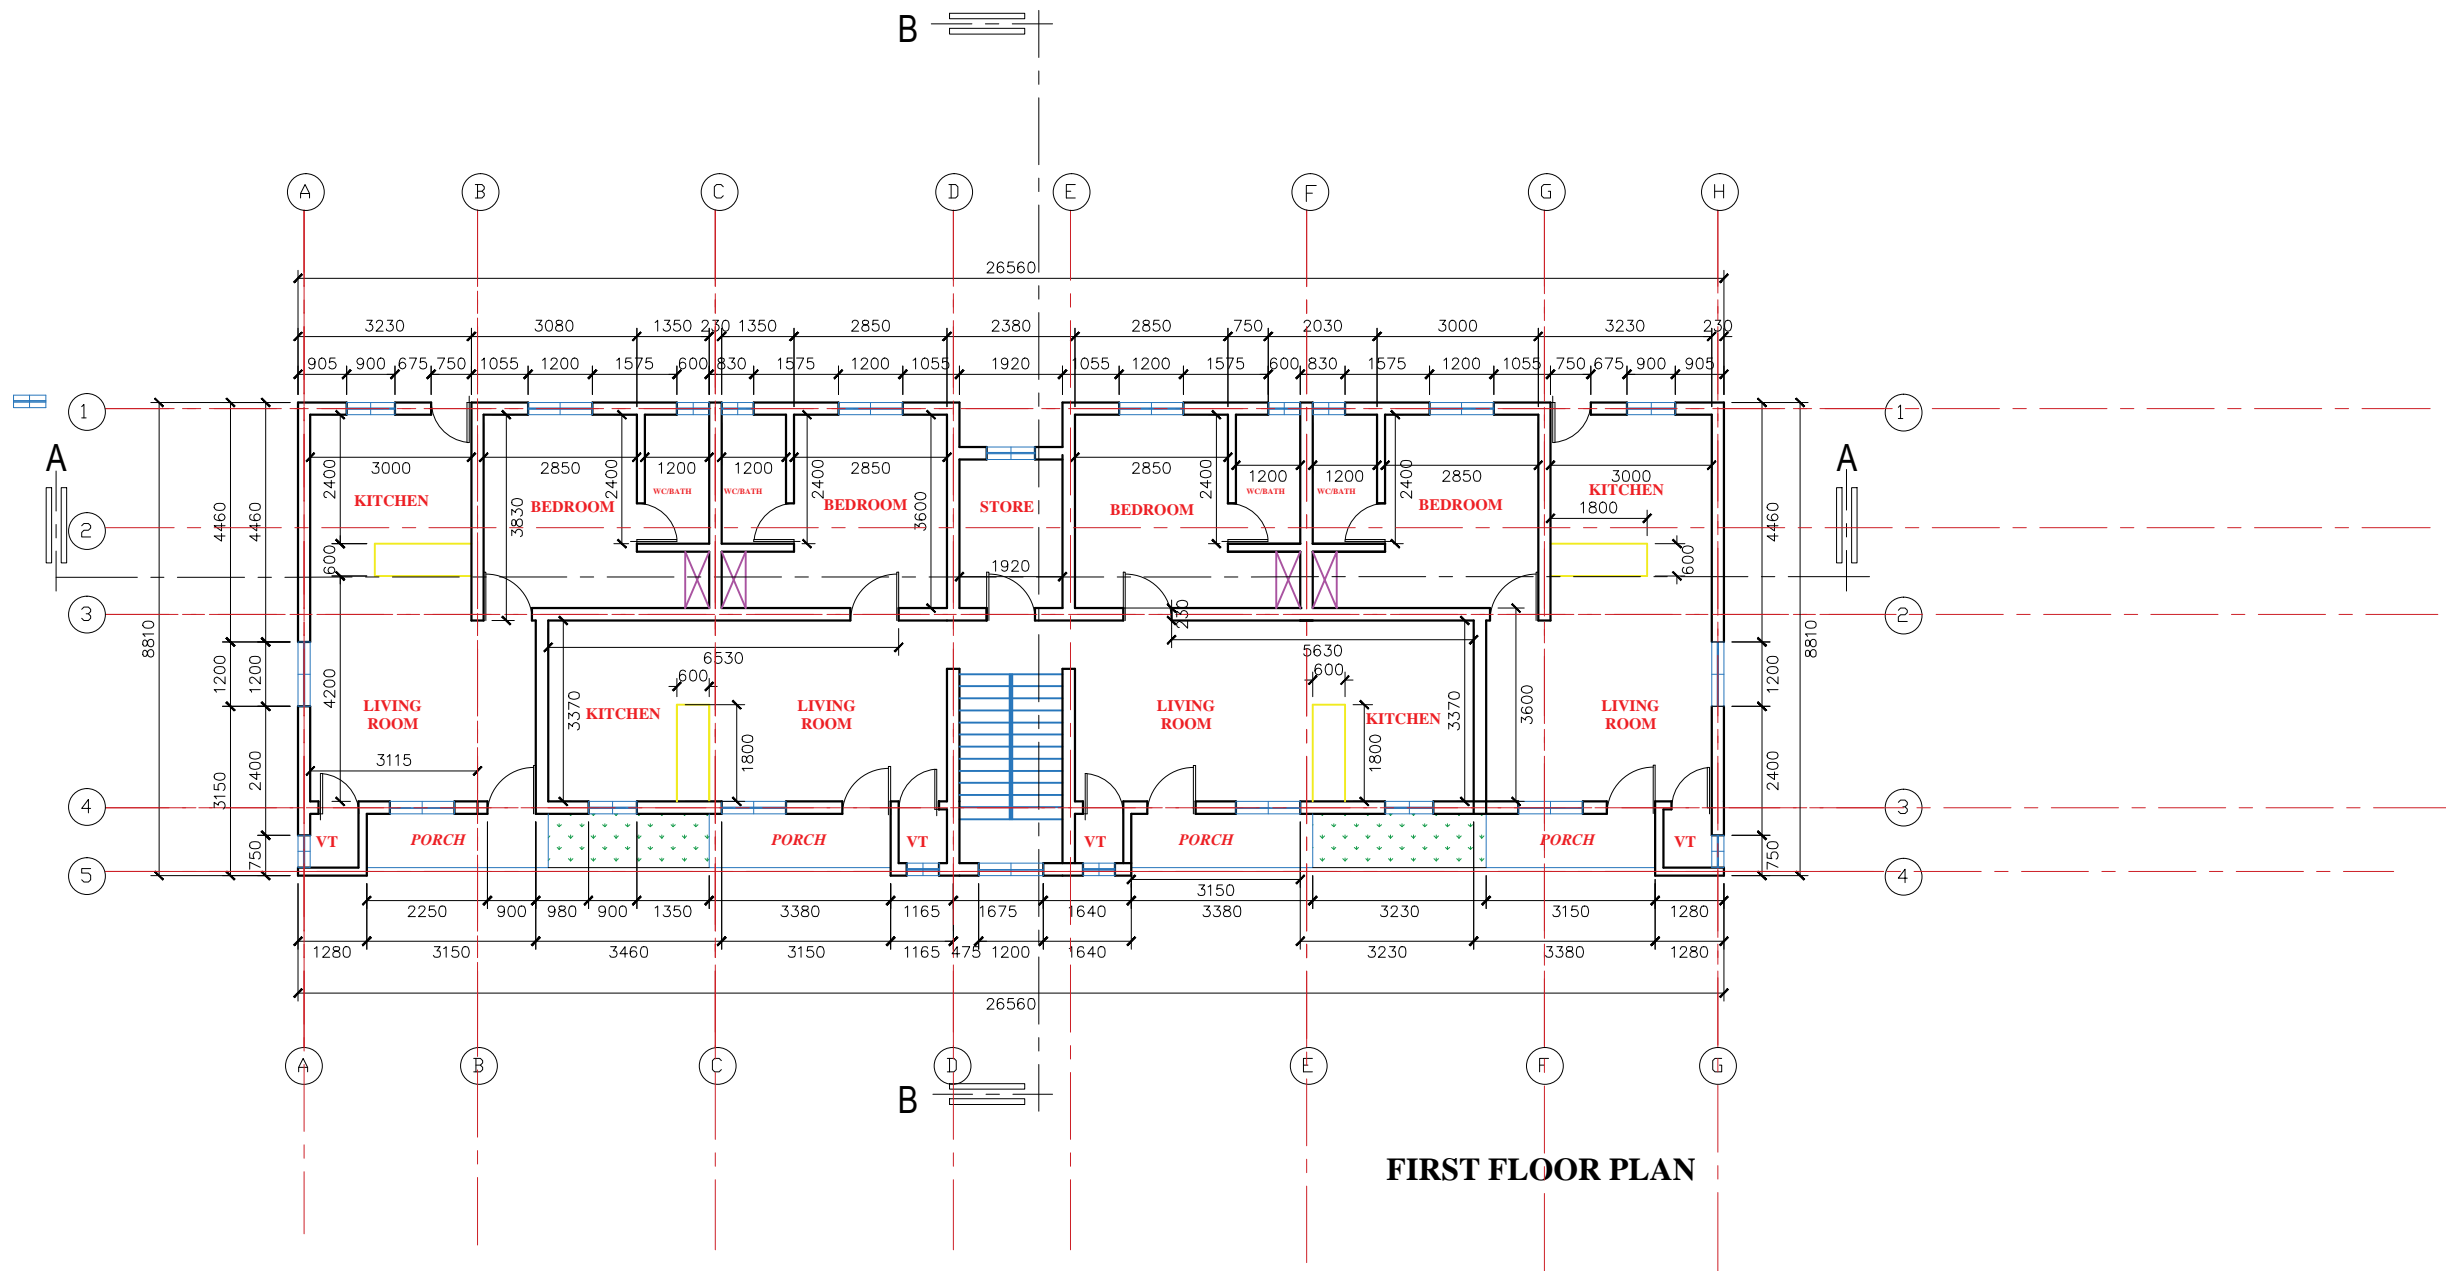

FIRST FLOOR PLAN

REV.	SHEET NO.
	04


DISENOGO

DRAWING TITLE
ALTERNATIVE FFL
DRAWN ONI OMOGBOLAHAN DAVID
SCALE 1: 100
DATE

REVISION

PROPOSED STUDIOS AND MINI FLATS ,CIRCULAR STUDIOS APARTMENT LTD.

- NOTES**
1. NO DIMENSIONS TO BE SCALED.
 2. DIMENSIONS TO BE CONFIRMED ON SITE.
 3. DIMENSIONS ARE TAKEN TO CENTRE LINES OF STRUCTURAL SURFACES AND DO NOT INCLUDE FINISHES EXCEPT WHERE OTHERWISE STATED.
 4. THE ARCHITECT IS TO BE NOTIFIED OF ANY DISCREPANCIES BETWEEN THIS DRAWING AND OTHERS INCLUDING THOSE ISSUED BY CONSULTANTS AND NOMINATED SUB-CONTRACTORS BEFORE COMMENCING WORK.

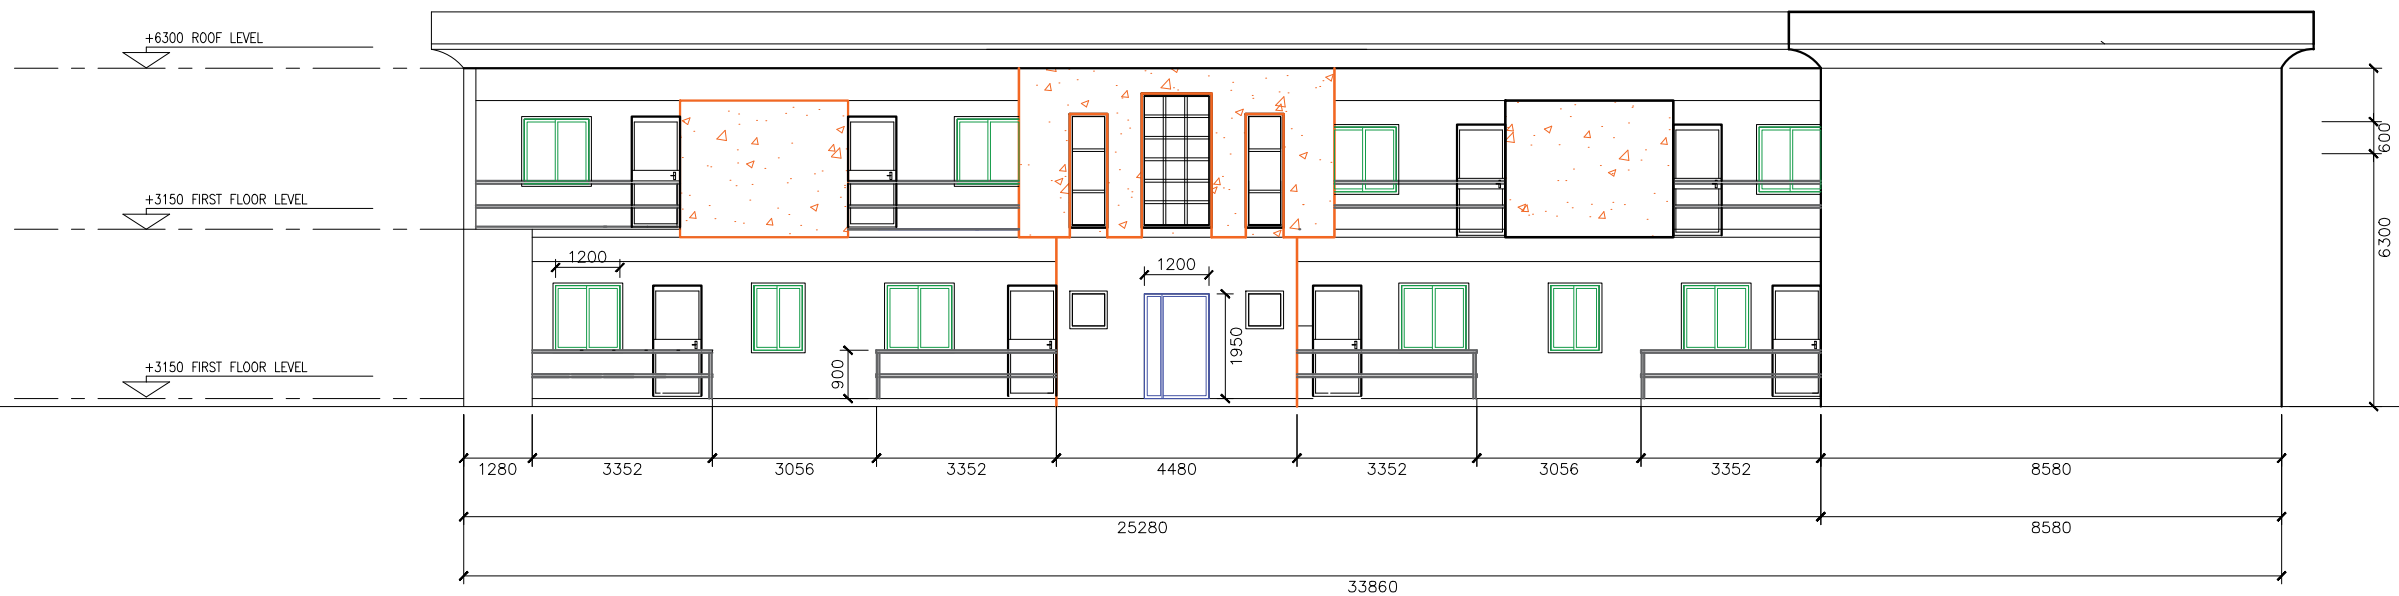

REV.	SHEET NO.
	05

DISENOGO


DRAWING TITLE	FRONT FACADE
DRAWN	ONI OMOGBOLAHAN DAVID
SCALE	1: 100
DATE	

REVISION

PROPOSED STUDIOS AND MINI FLATS ,CIRCULAR STUDIOS APARTMENT LTD.

NOTES

1. NO DIMENSIONS TO BE SCALED.
2. DIMENSIONS TO BE CONFIRMED ON SITE.
3. DIMENSIONS ARE TAKEN TO CENTRE LINES OF STRUCTURAL SURFACES AND DO NOT INCLUDE FINISHES EXCEPT WHERE OTHERWISE STATED.
4. THE ARCHITECT IS TO BE NOTIFIED OF ANY DISCREPANCIES BETWEEN THIS DRAWING AND OTHERS INCLUDING THOSE ISSUED BY CONSULTANTS AND NOMINATED SUB-CONTRACTORS BEFORE COMMENCING WORK.

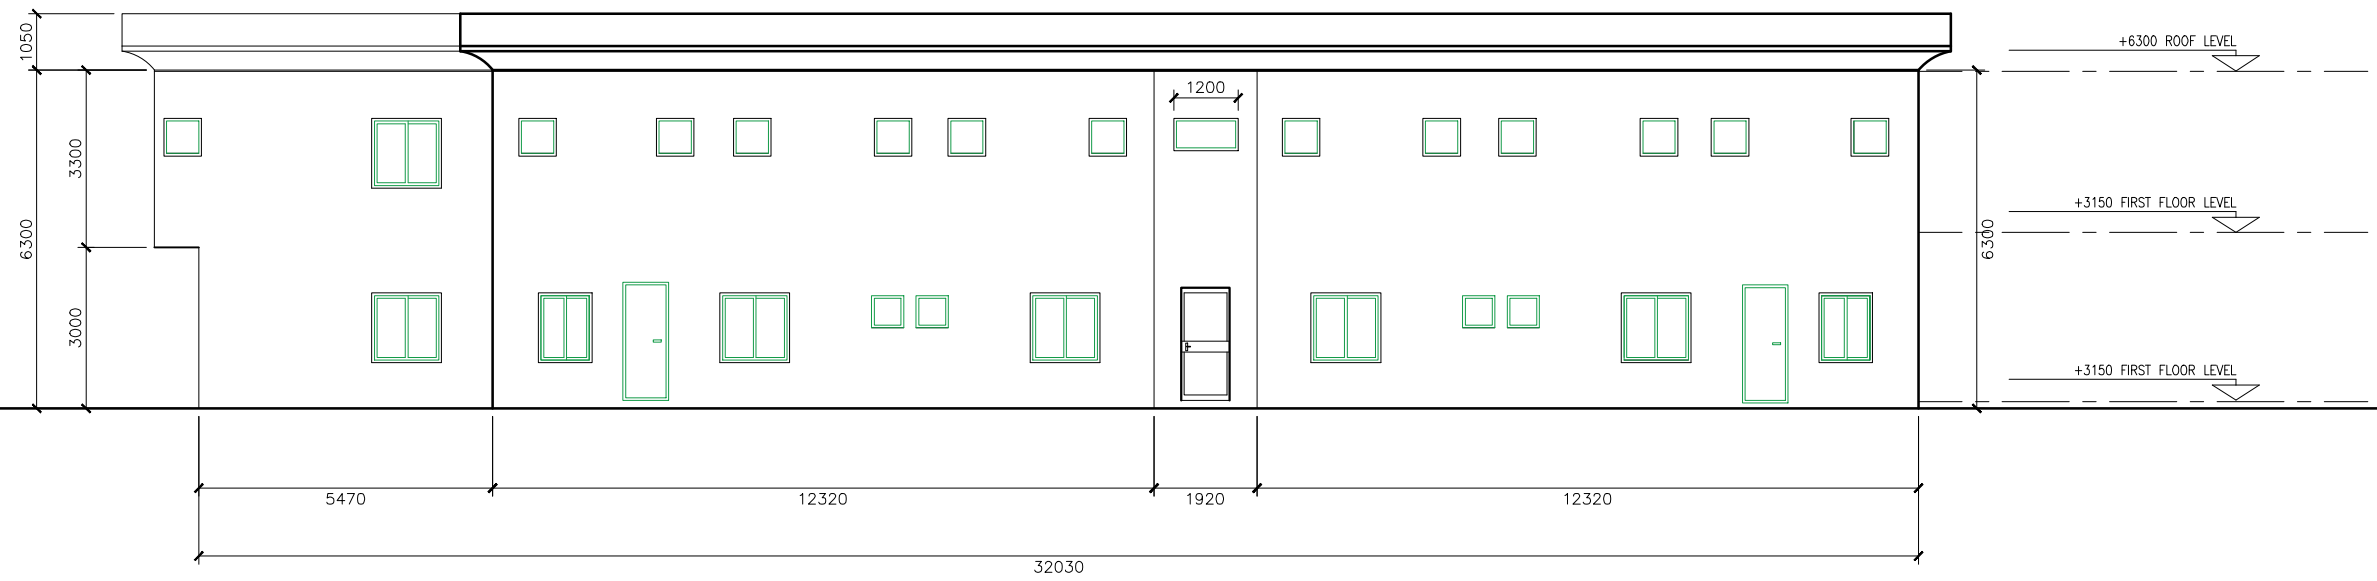

RARE ELEVATION

REV.	SHEET NO.
	06

DISENOGO


DRAWING TITLE
RARE ELEVATION
DRAWN ONI OMOGBOLAHAN DAVID
SCALE 1: 100
DATE

REVISION


PROPOSED STUDIOS AND MINI FLATS ,CIRCULAR STUDIOS APARTMENT LTD.

NOTES

1. NO DIMENSIONS TO BE SCALED.
2. DIMENSIONS TO BE CONFIRMED ON SITE.
3. DIMENSIONS ARE TAKEN TO CENTRE LINES OF STRUCTURAL SURFACES AND DO NOT INCLUDE FINISHES EXCEPT WHERE OTHERWISE STATED.
4. THE ARCHITECT IS TO BE NOTIFIED OF ANY DISCREPANCIES BETWEEN THIS DRAWING AND OTHERS INCLUDING THOSE ISSUED BY CONSULTANTS AND NOMINATED SUB-CONTRACTORS BEFORE COMMENCING WORK.

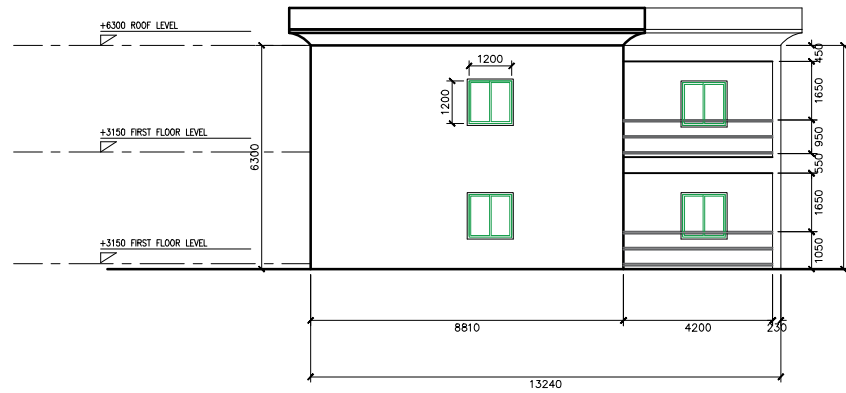

RIGHT ELEVATION

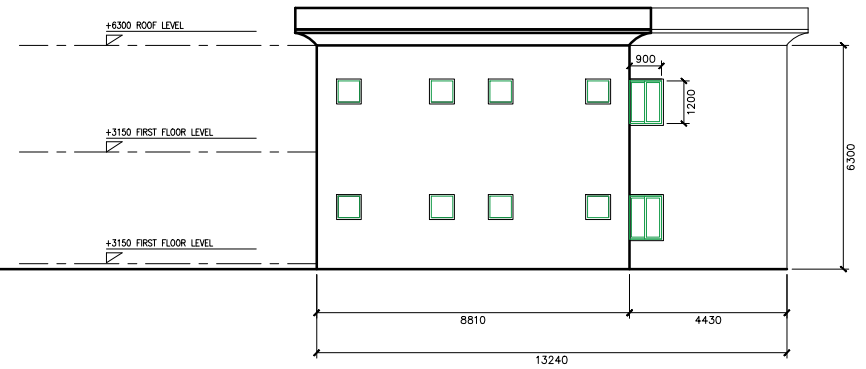

LEFT ELEVATION

REV.	SHEET NO.
	07

DISENOGO

DRAWING TITLE	RIGHT AND LEFT ELEVATION
DRAWN	ONI OMOGBOLAHAN DAVID
SCALE	1: 100
DATE	

REVISION

PROPOSED STUDIOS AND MINI FLATS ,CIRCULAR STUDIOS APARTMENT LTD.

- NOTES**
1. NO DIMENSIONS TO BE SCALED.
 2. DIMENSIONS TO BE CONFIRMED ON SITE.
 3. DIMENSIONS ARE TAKEN TO CENTRE LINES OF STRUCTURAL SURFACES AND DO NOT INCLUDE FINISHES UNLESS OTHERWISE STATED.
 4. THE ARCHITECT IS TO BE NOTIFIED OF ANY DISCREPANCIES BETWEEN THIS DRAWING AND OTHERS INCLUDING THOSE ISSUED BY CONSULTANTS AND SUBMITTANT SUB-CONTRACTORS BEFORE COMMENCING WORK.

PROPOSED STUDIOS AND MINI FLATS

CIRCULAR STUDIOS APARTMENT LTD.

RC7276650

**MINI FLATS No - 5
STUDIO No - 8**







